


WINDOW NOTES:

1. WINDOW COMPANY TO PROVIDE SHOP DRAWINGS BEFORE FABRICATION
2. ALL POSTS BETWEEN WINDOWS TO BE 5 1/2" POST.
3. VERIFY ALL WINDOWS TO FIT.


DOOR NOTES:

1. ALL DOORS TO BE 8'-0" HEIGHT. U.N.O.

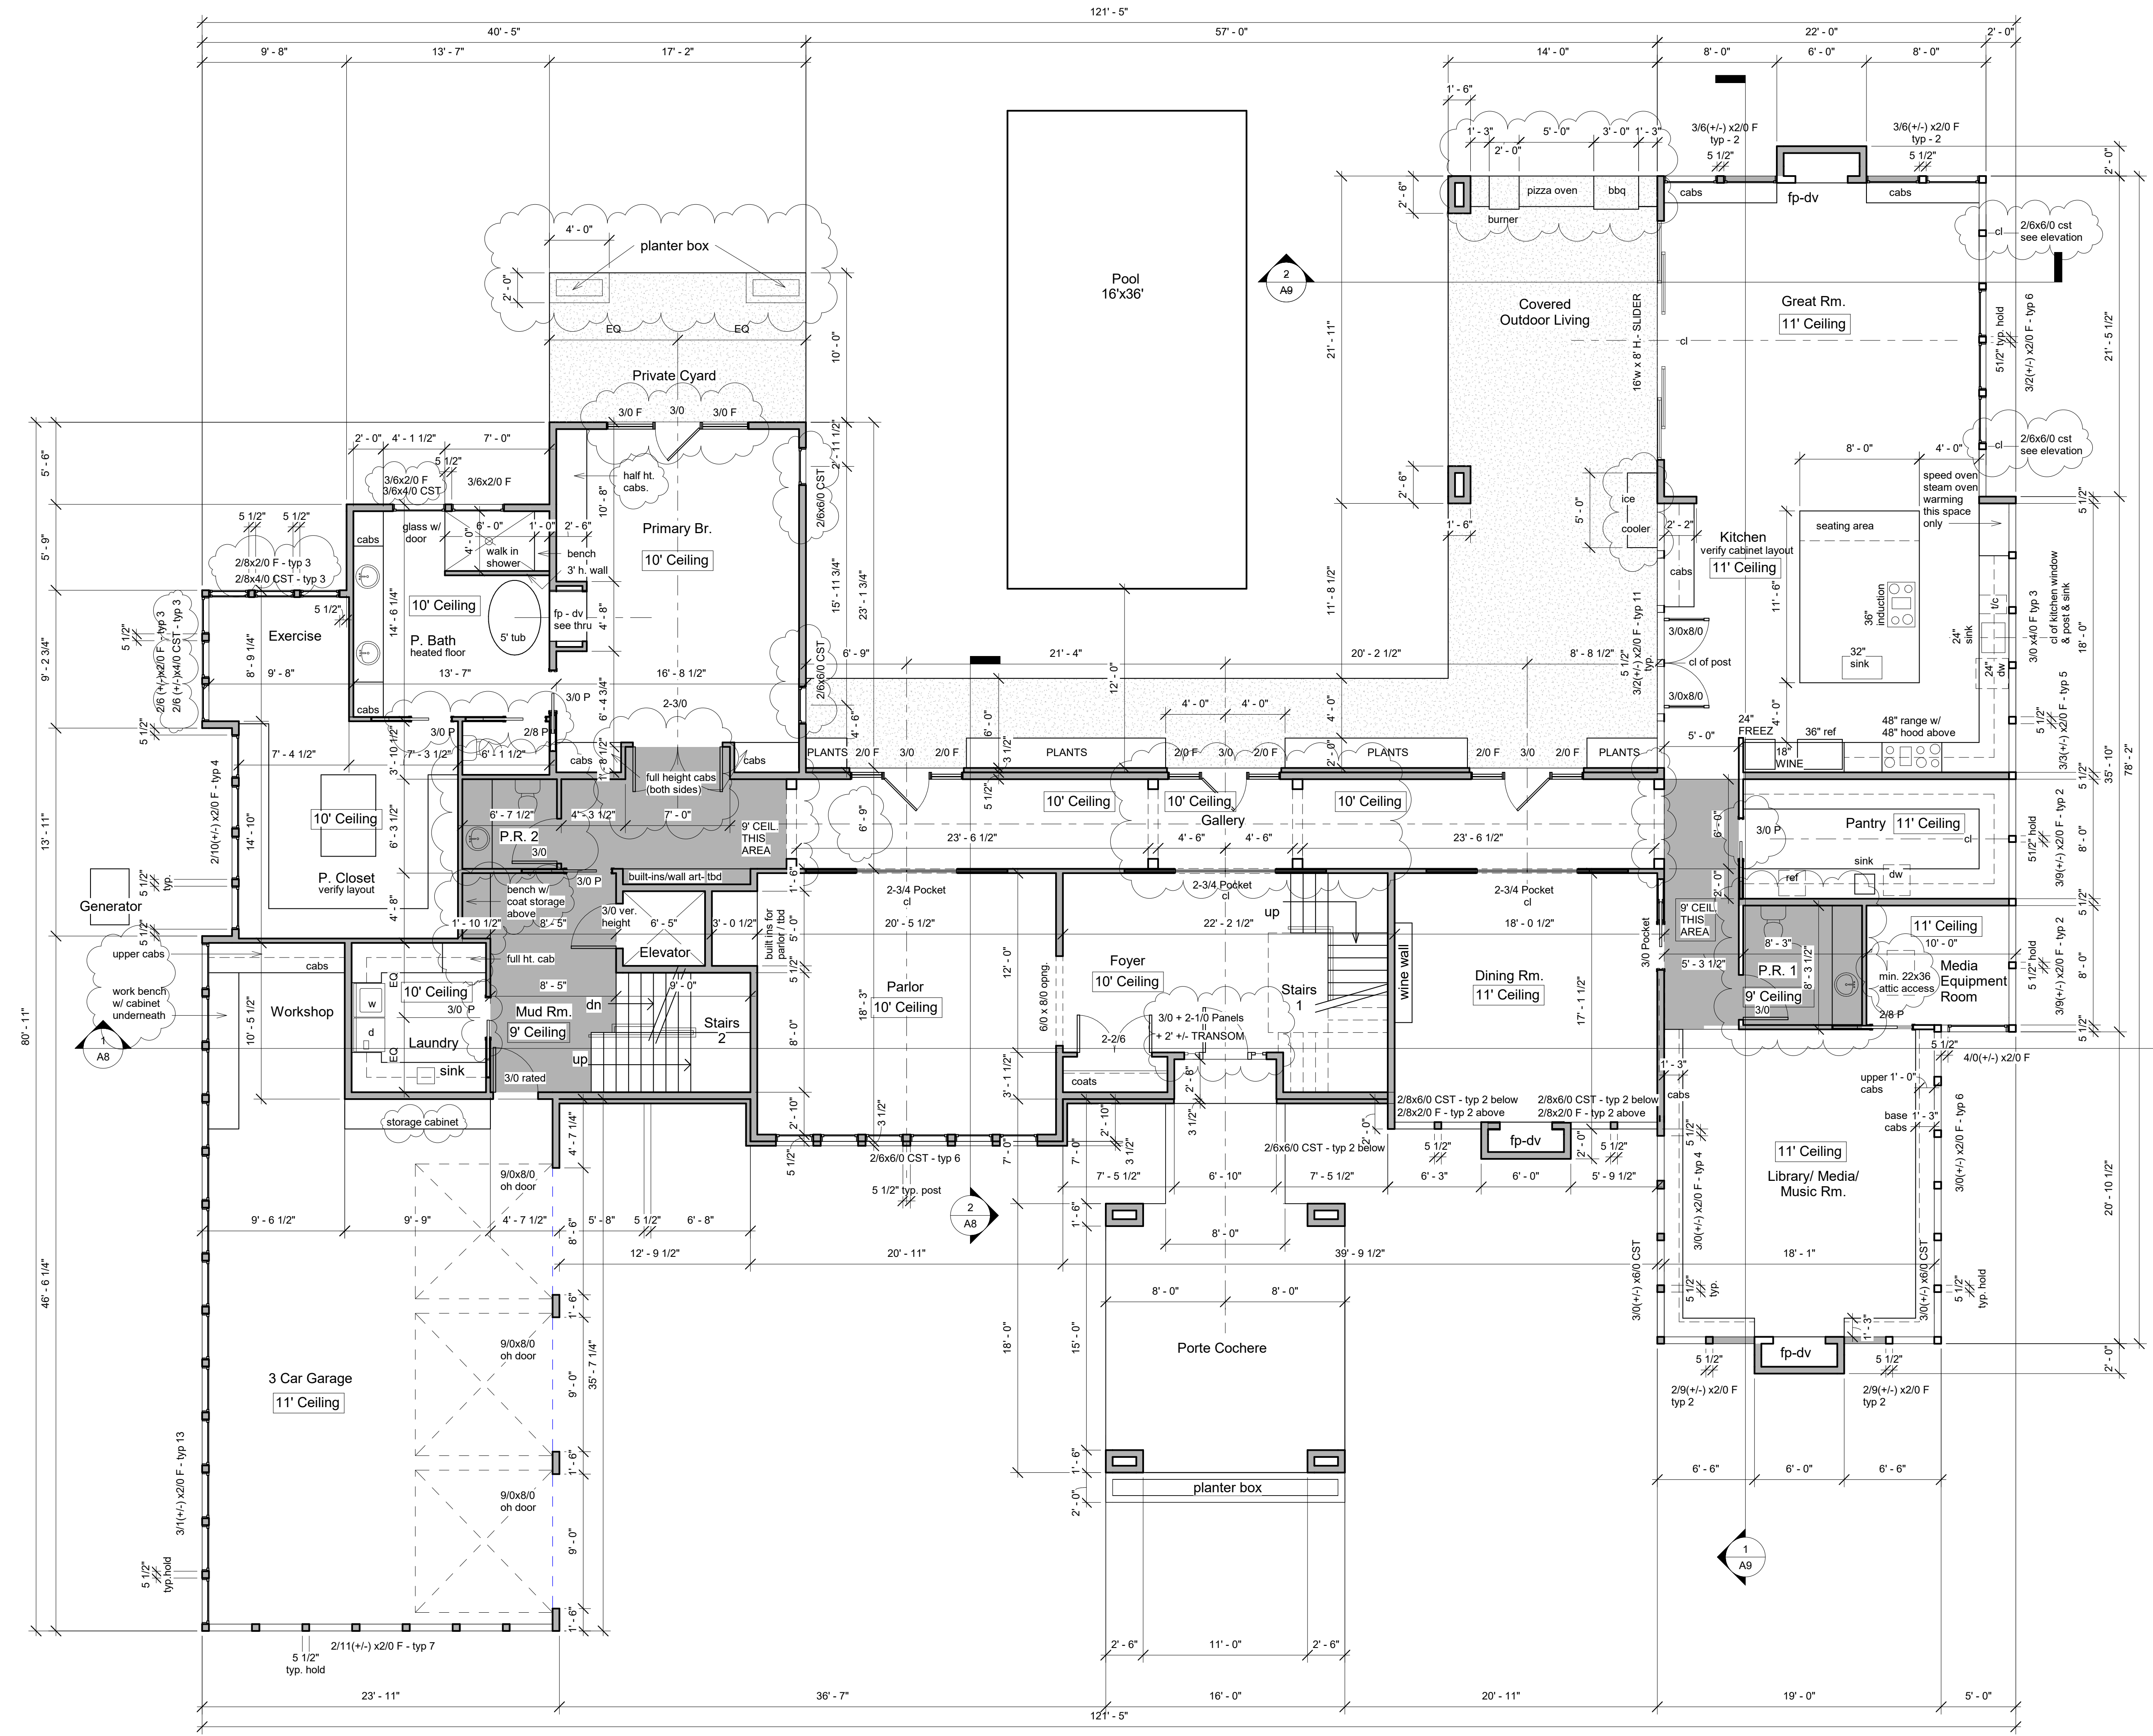

1 FIRST FLOOR PLAN
3/16" = 1'-0"

ELITE HOMES
15540 BOONES FERRY RD.
LAKE OSWEGO, OR 97035
503.961.2205

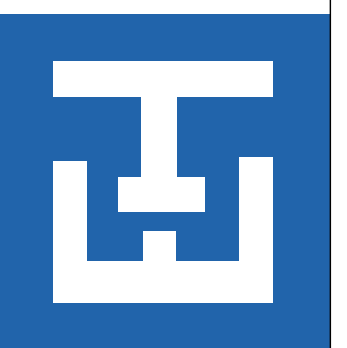

MARTIN RESIDENCE
13720 GOODALL RD., LAKE
OSWEGO OREGON

8-4-22	plowner
10-17-22	plowner
11-29-22	plowner
12-30-22	Windows


7-26-22
Issue Date
Drawn by **Frederico N**
Checked by **FN**

A5


2/10/2023 2:00:34 PM

WINDOW NOTES:
 1. WINDOW COMPANY TO PROVIDE SHOP DRAWINGS BEFORE FABRICATION.
 2. ALL POSTS BETWEEN WINDOWS TO BE 5 1/2" POST.
 3. VERIFY ALL WINDOWS TO FIT.

DOOR NOTES:
 1. ALL DOORS TO BE 8'-0" HEIGHT. U.N.O.

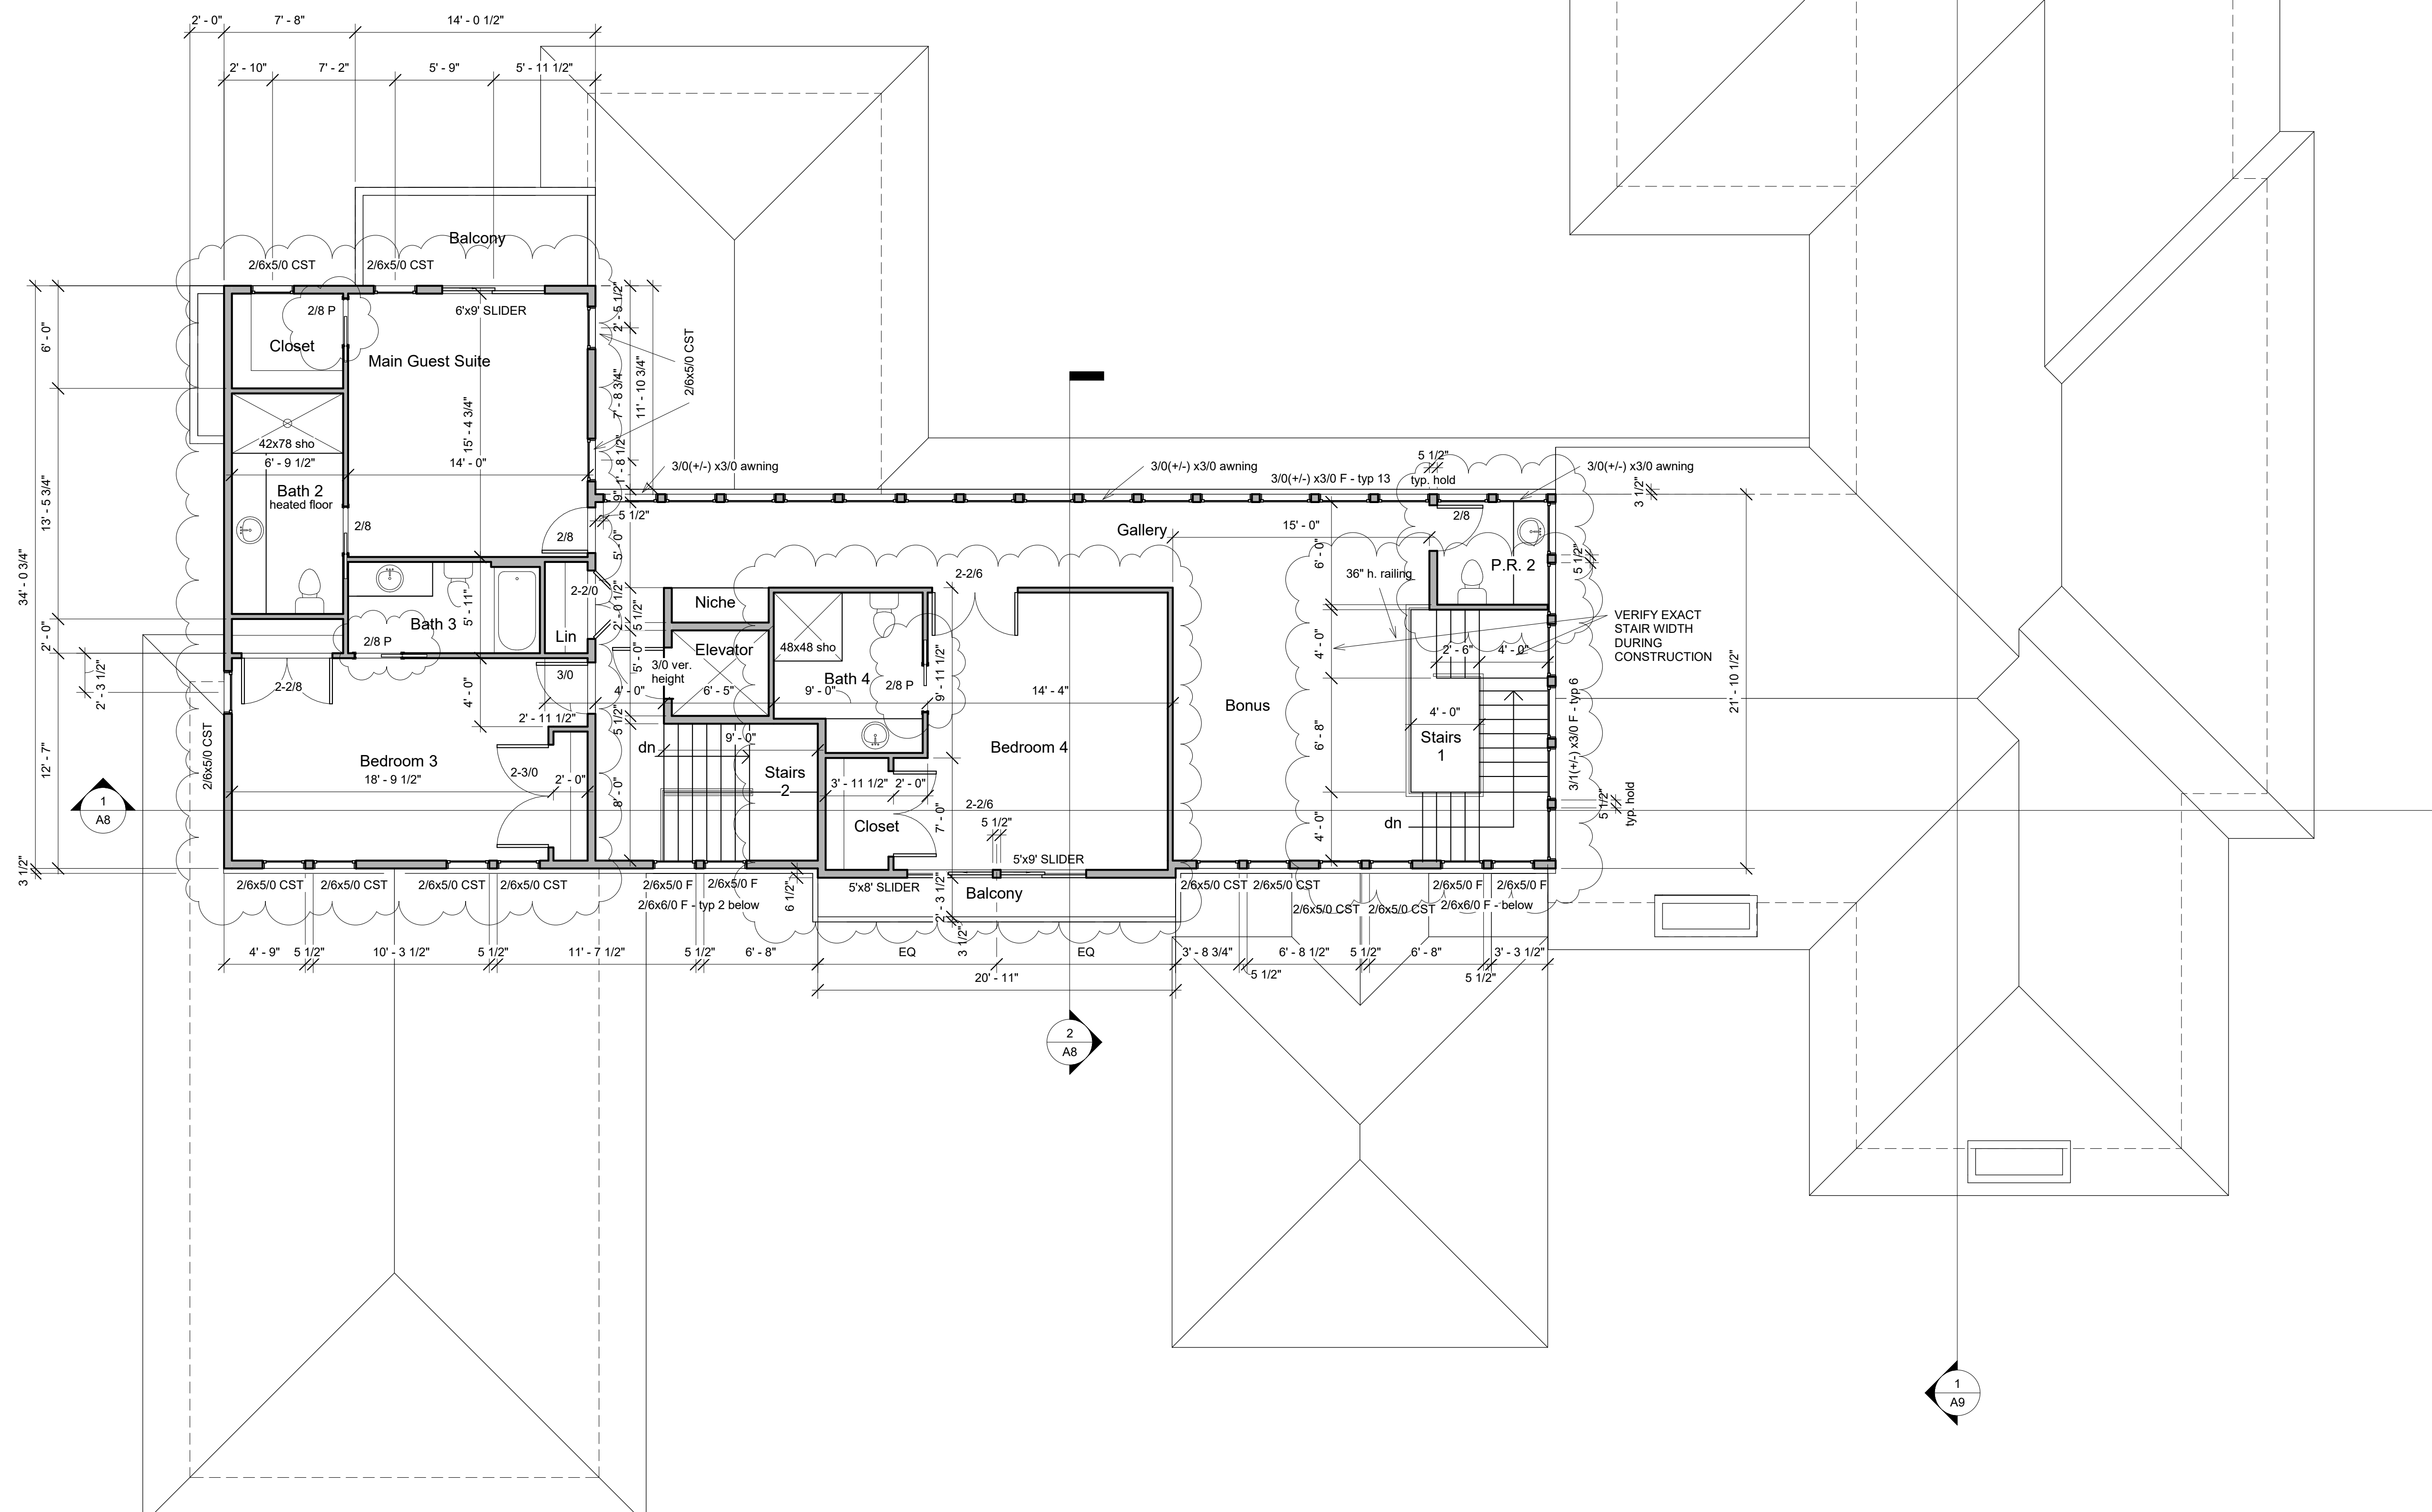

1 SECOND FLOOR PLAN
 3/16" = 1'-0"

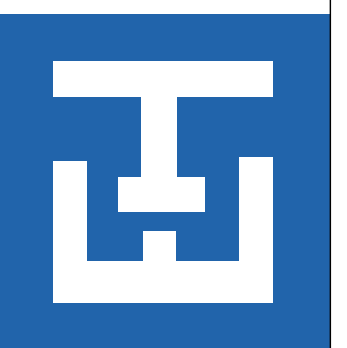

8-4-22 p/owner
10-14-22 p/owner
10-17-22 p/owner
11-29-22 p/owner
12-30-22 Windows

7-26-22
 Issue Date
 Drawn by Federico N
 Checked by FN

A6