


① FRONT ELEVATION  
 1/4" = 1'-0"




③ LEFT ELEVATION  
 1/4" = 1'-0"

Project Number	
Issue Date	
Drawn by	Author
Checked by	Checker


A1

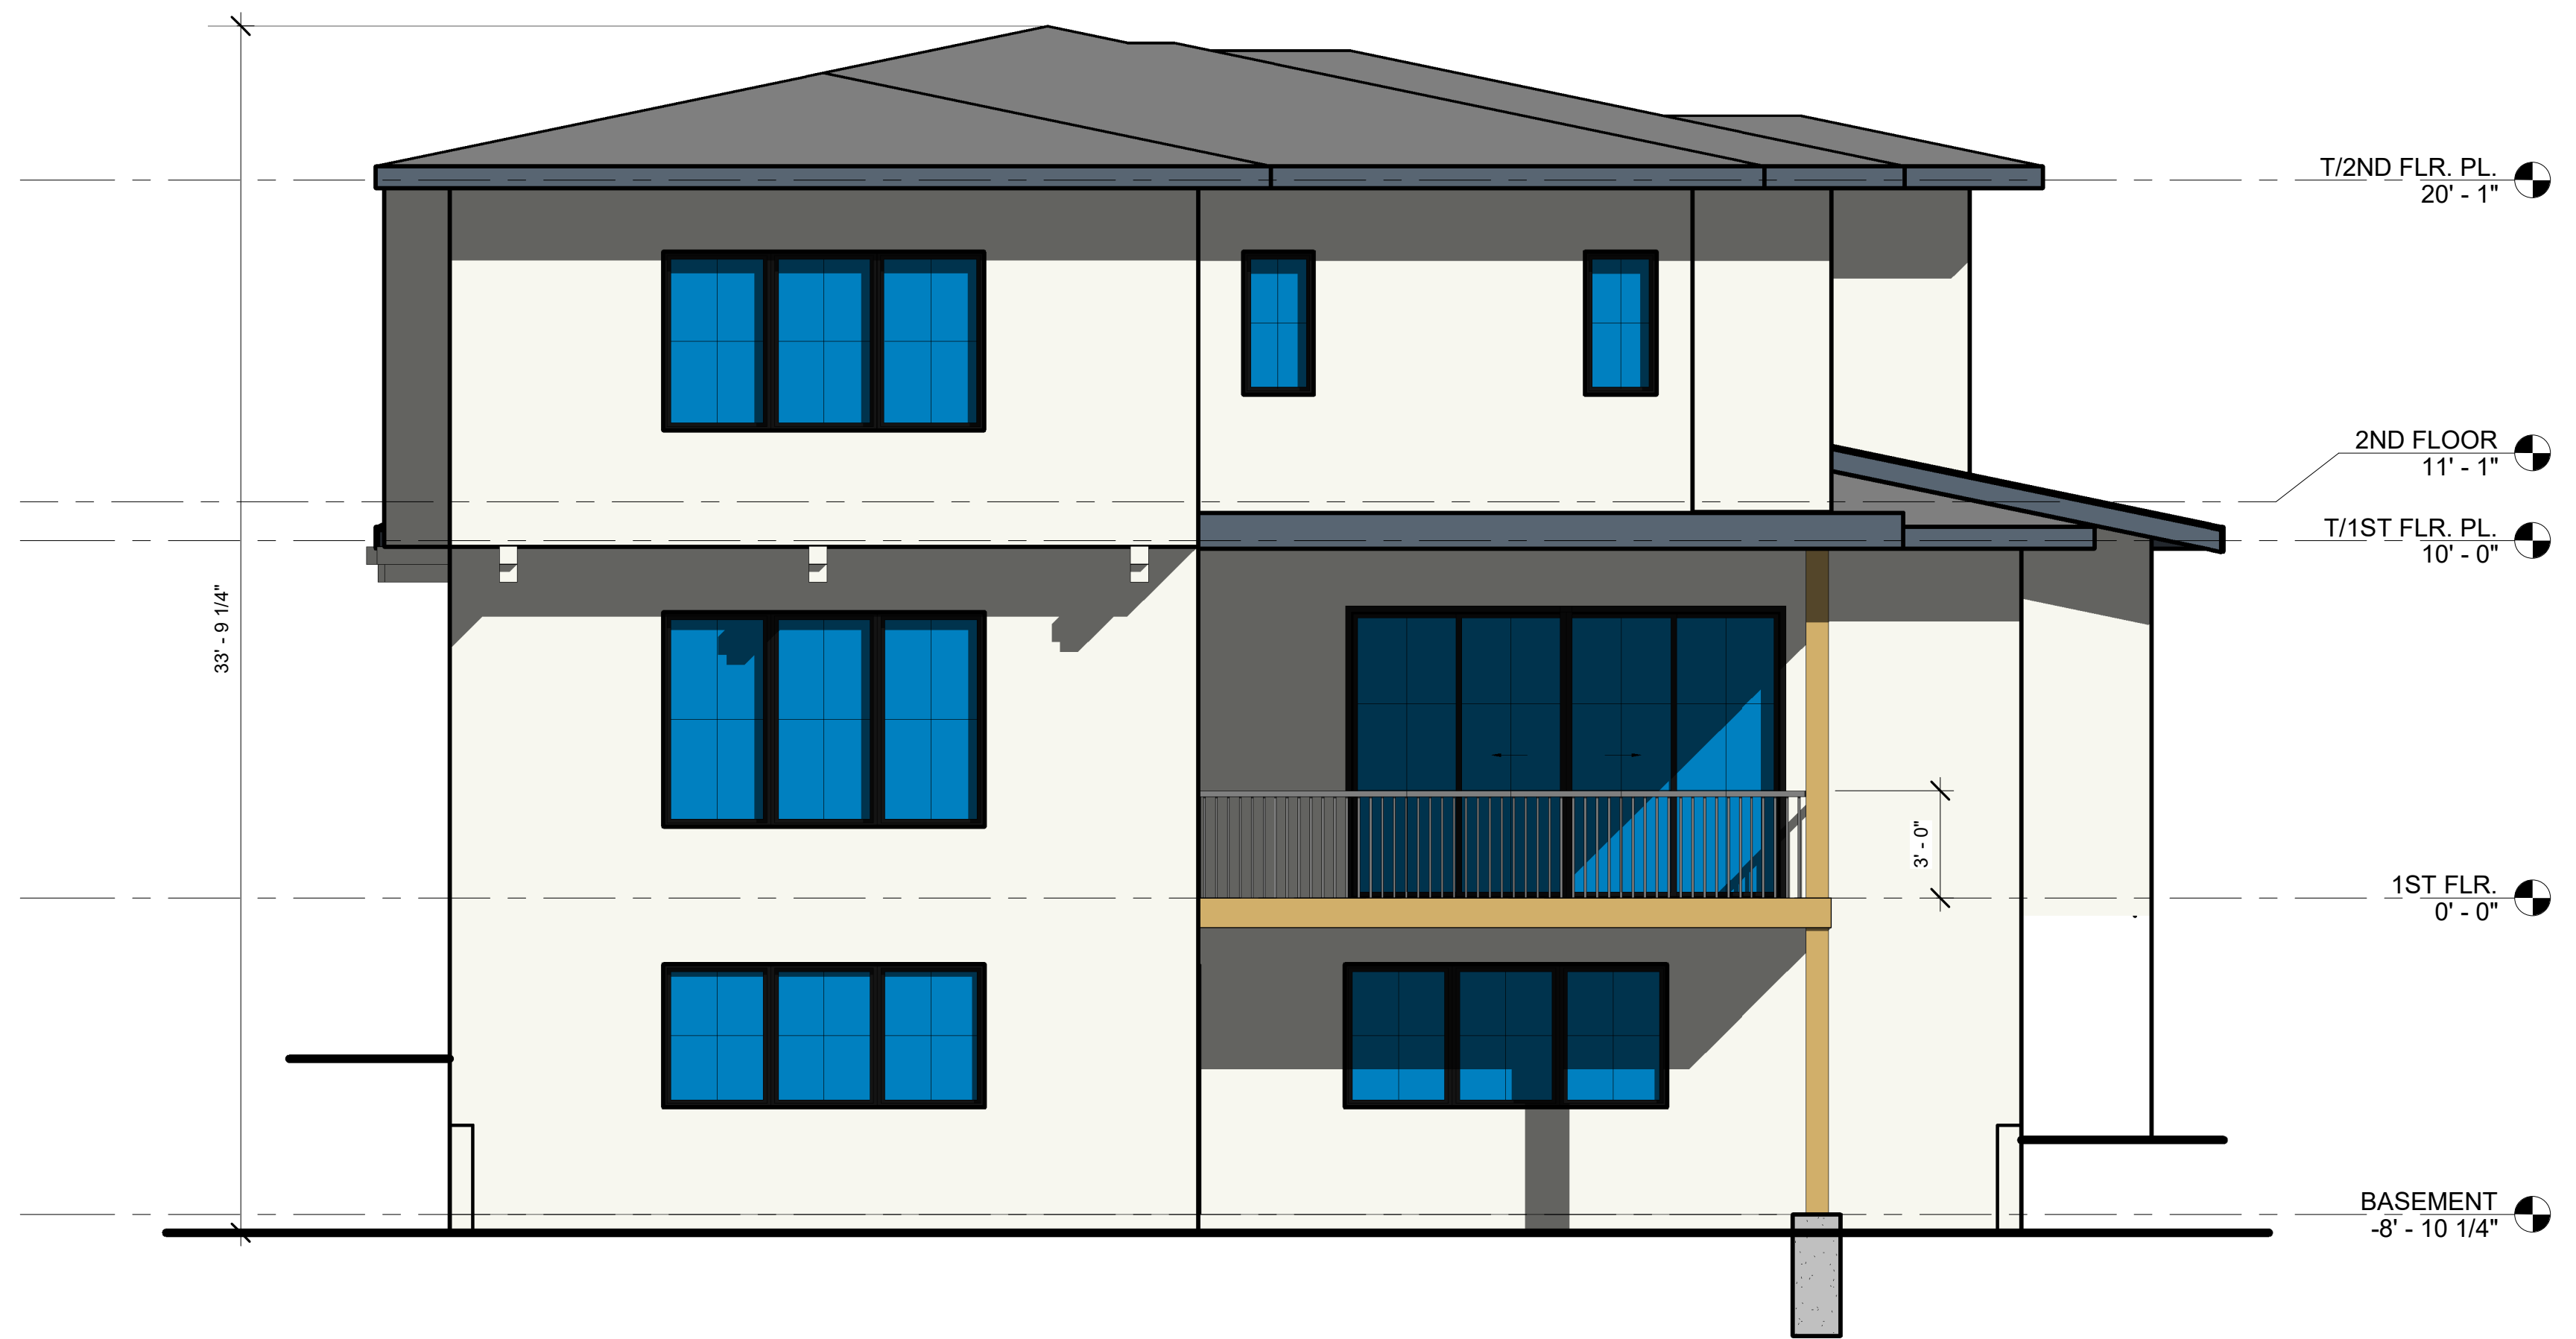


① REAR ELEVATION  
1/4" = 1'-0"

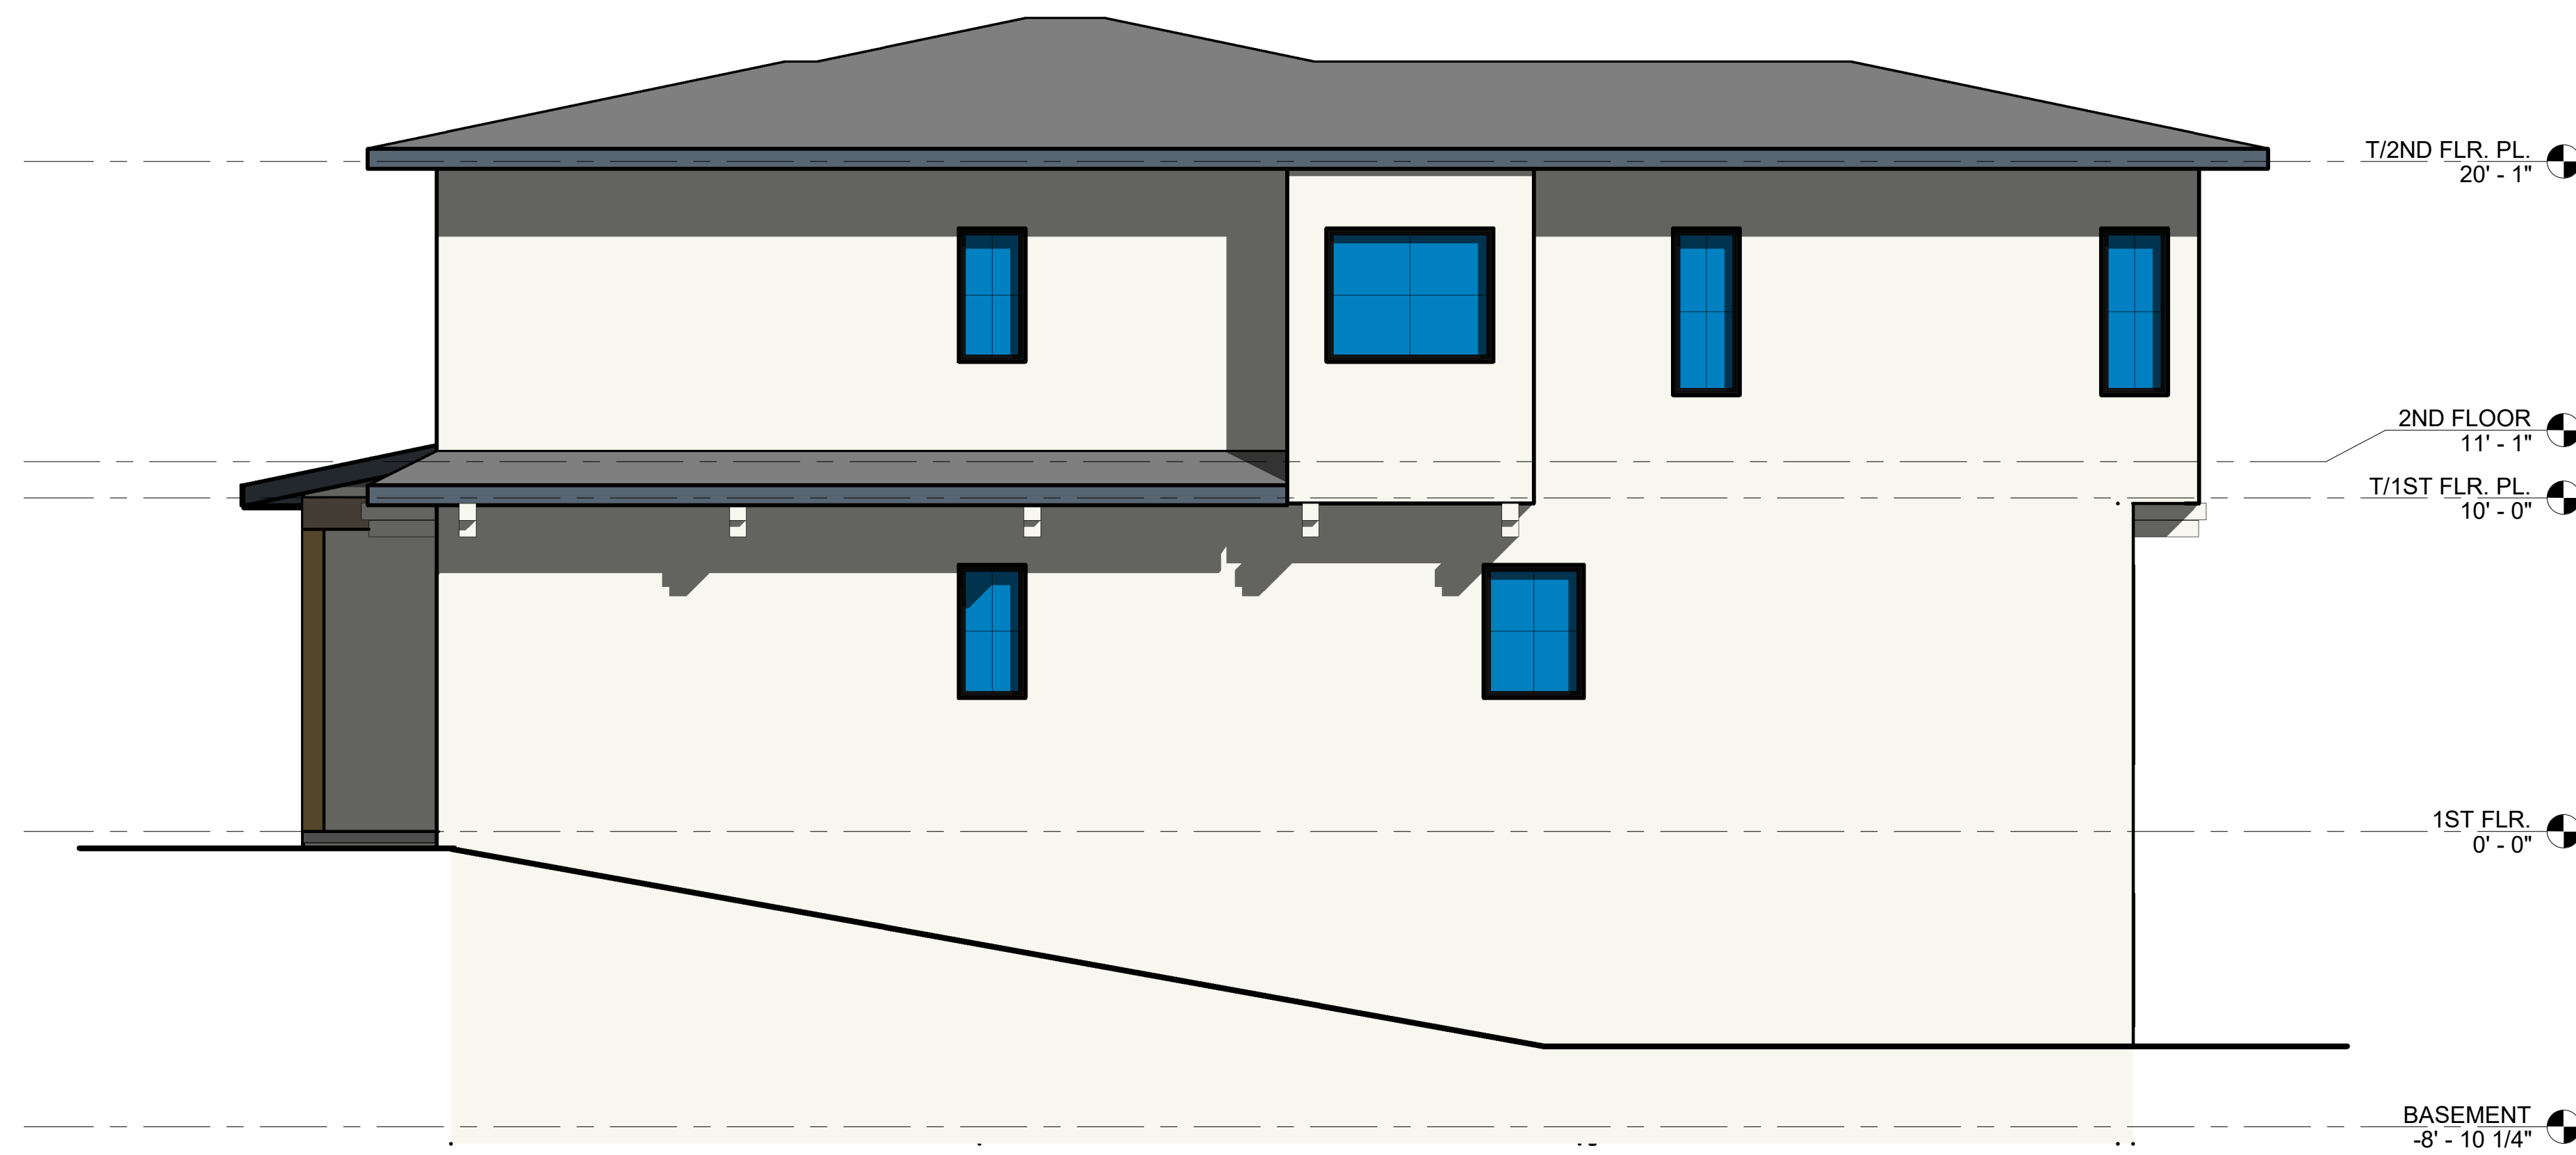

② RIGHT ELEVATION  
1/4" = 1'-0"

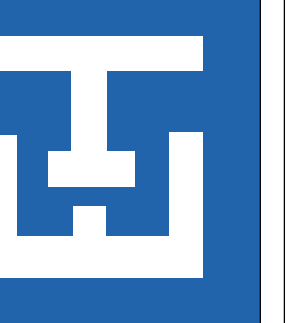

Project Number	
Issue Date	
Drawn by	Author
Checked by	Checker

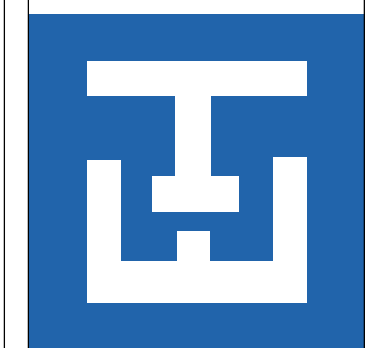


Project Number	
Issue Date	
Drawn by	Author
Checked by	Checker


B1

6/29/2022 8:30:11 AM

Area:	
1st -	1,537 sf
2nd -	1,657 sf
Total	3,194 sf
F. Bsmt.	1,225 sf

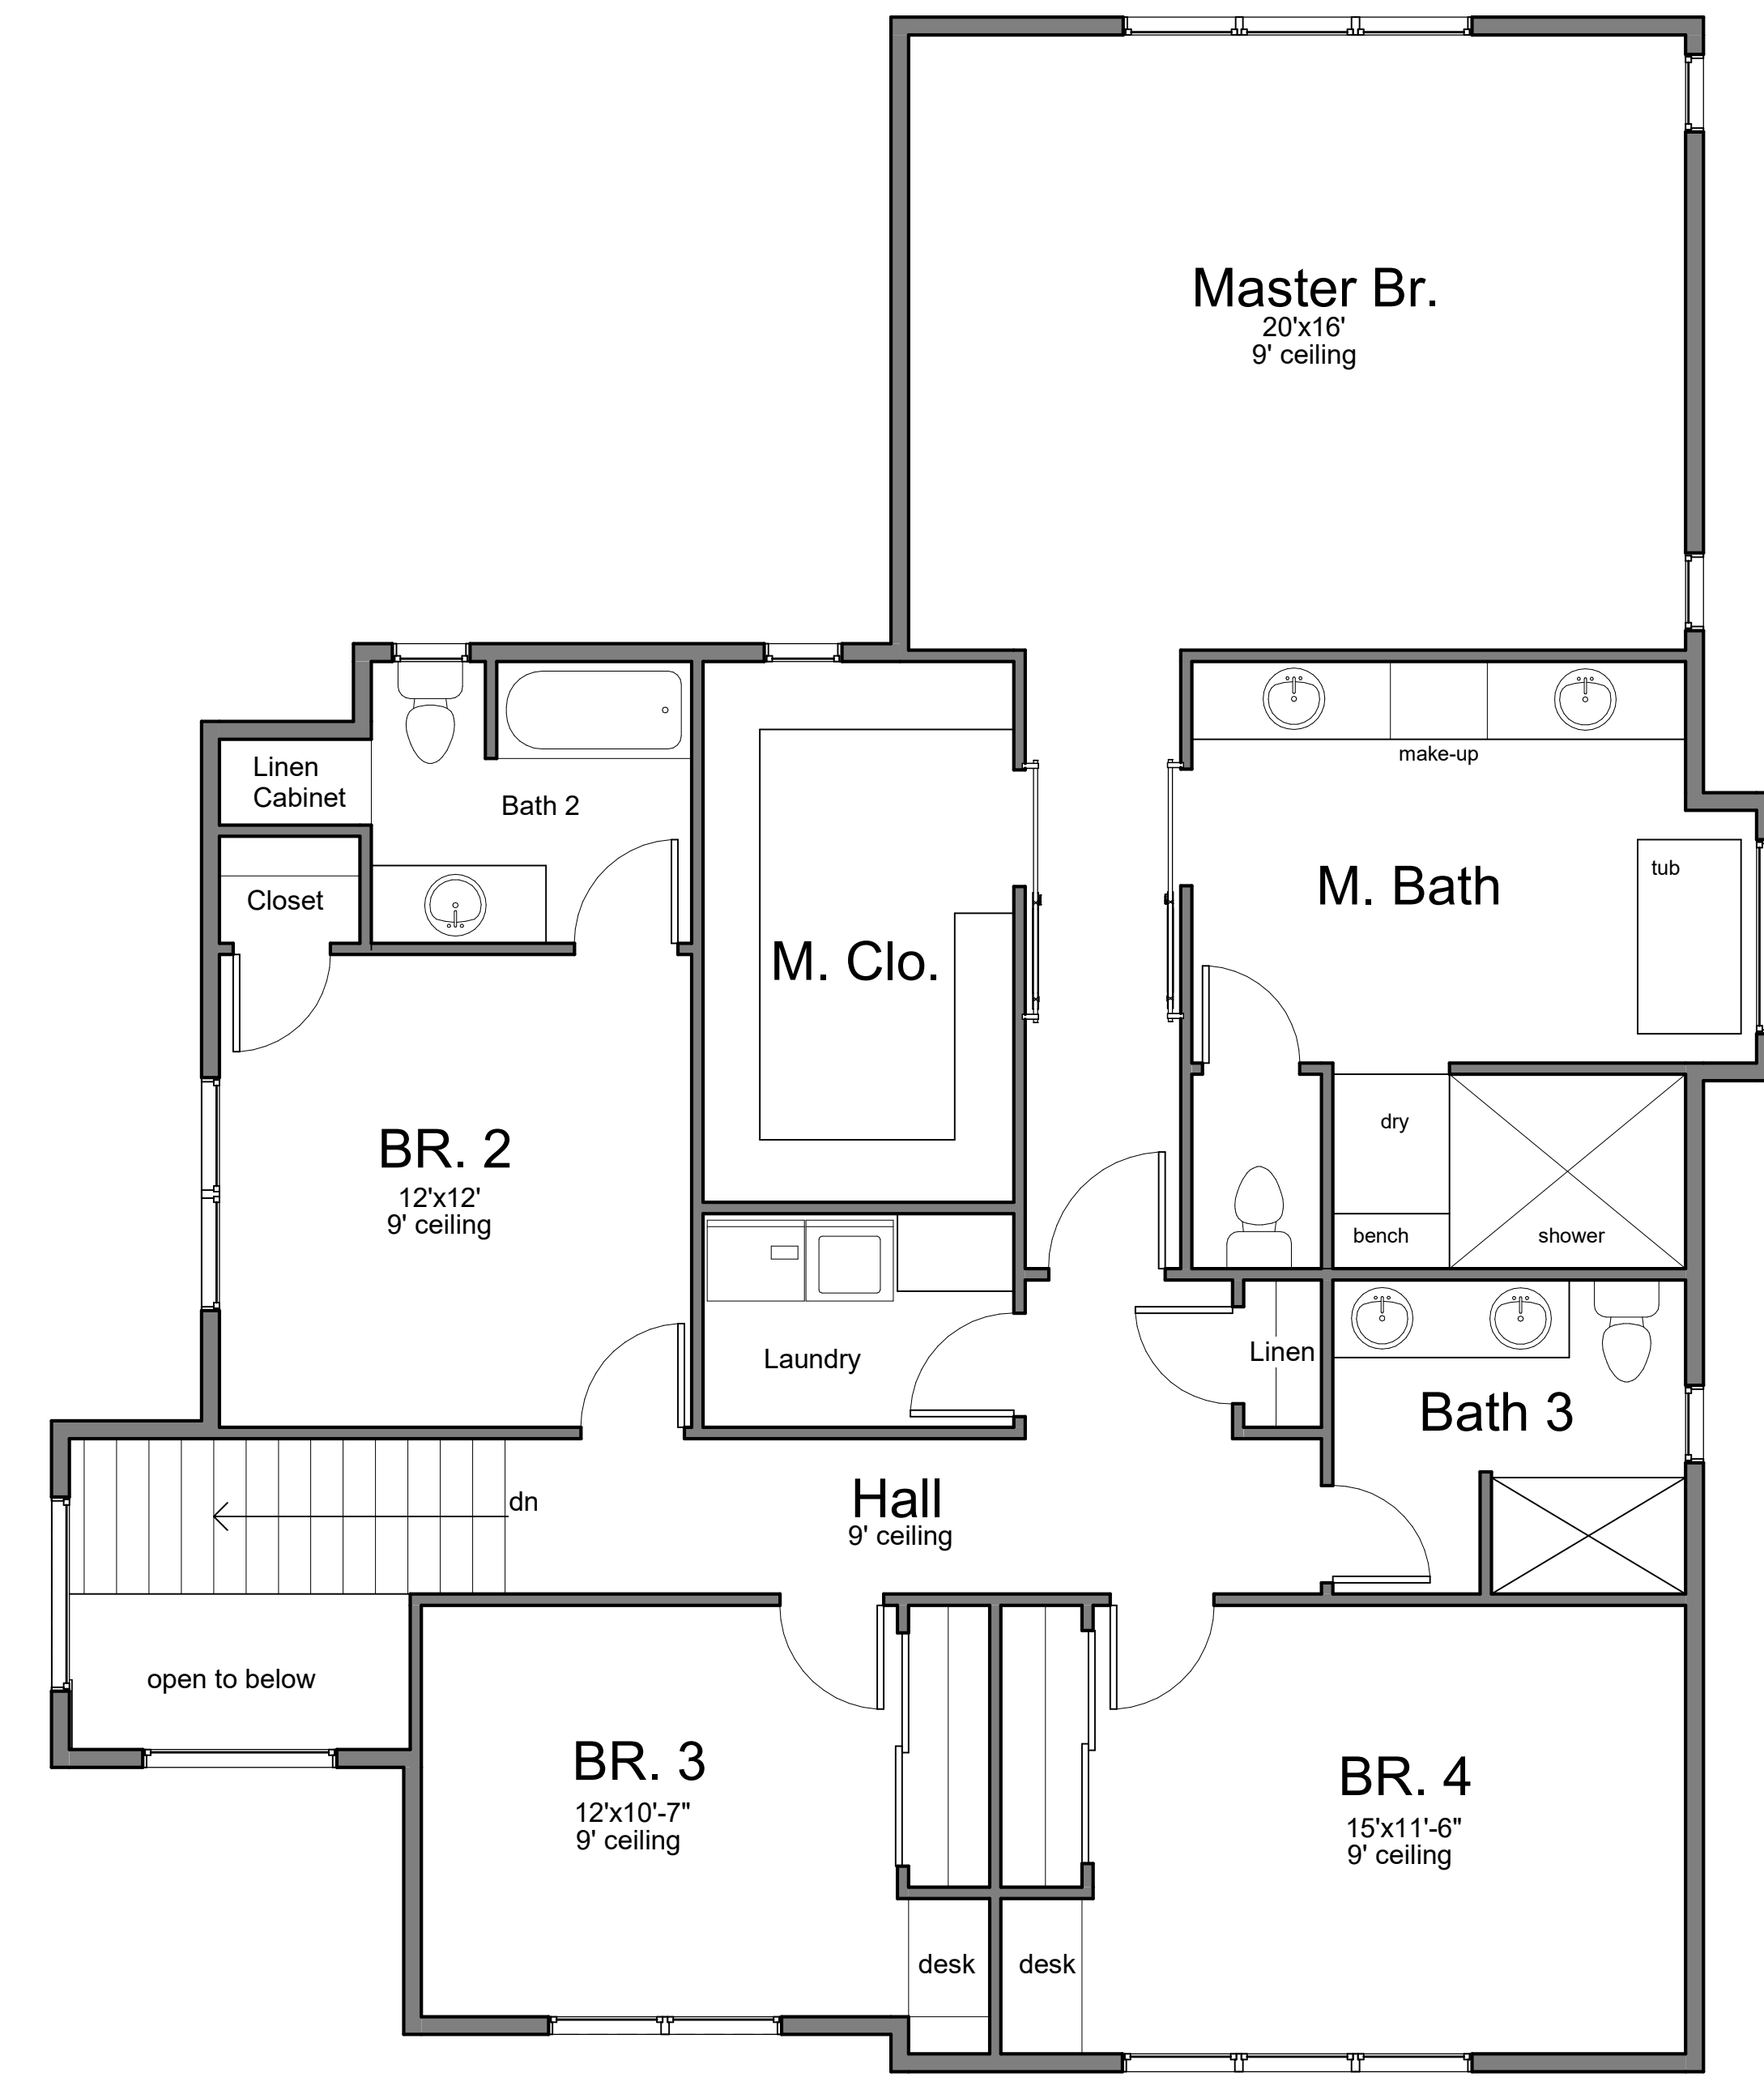

② 2ND FLOOR Brochure  
 1/4" = 1'-0"

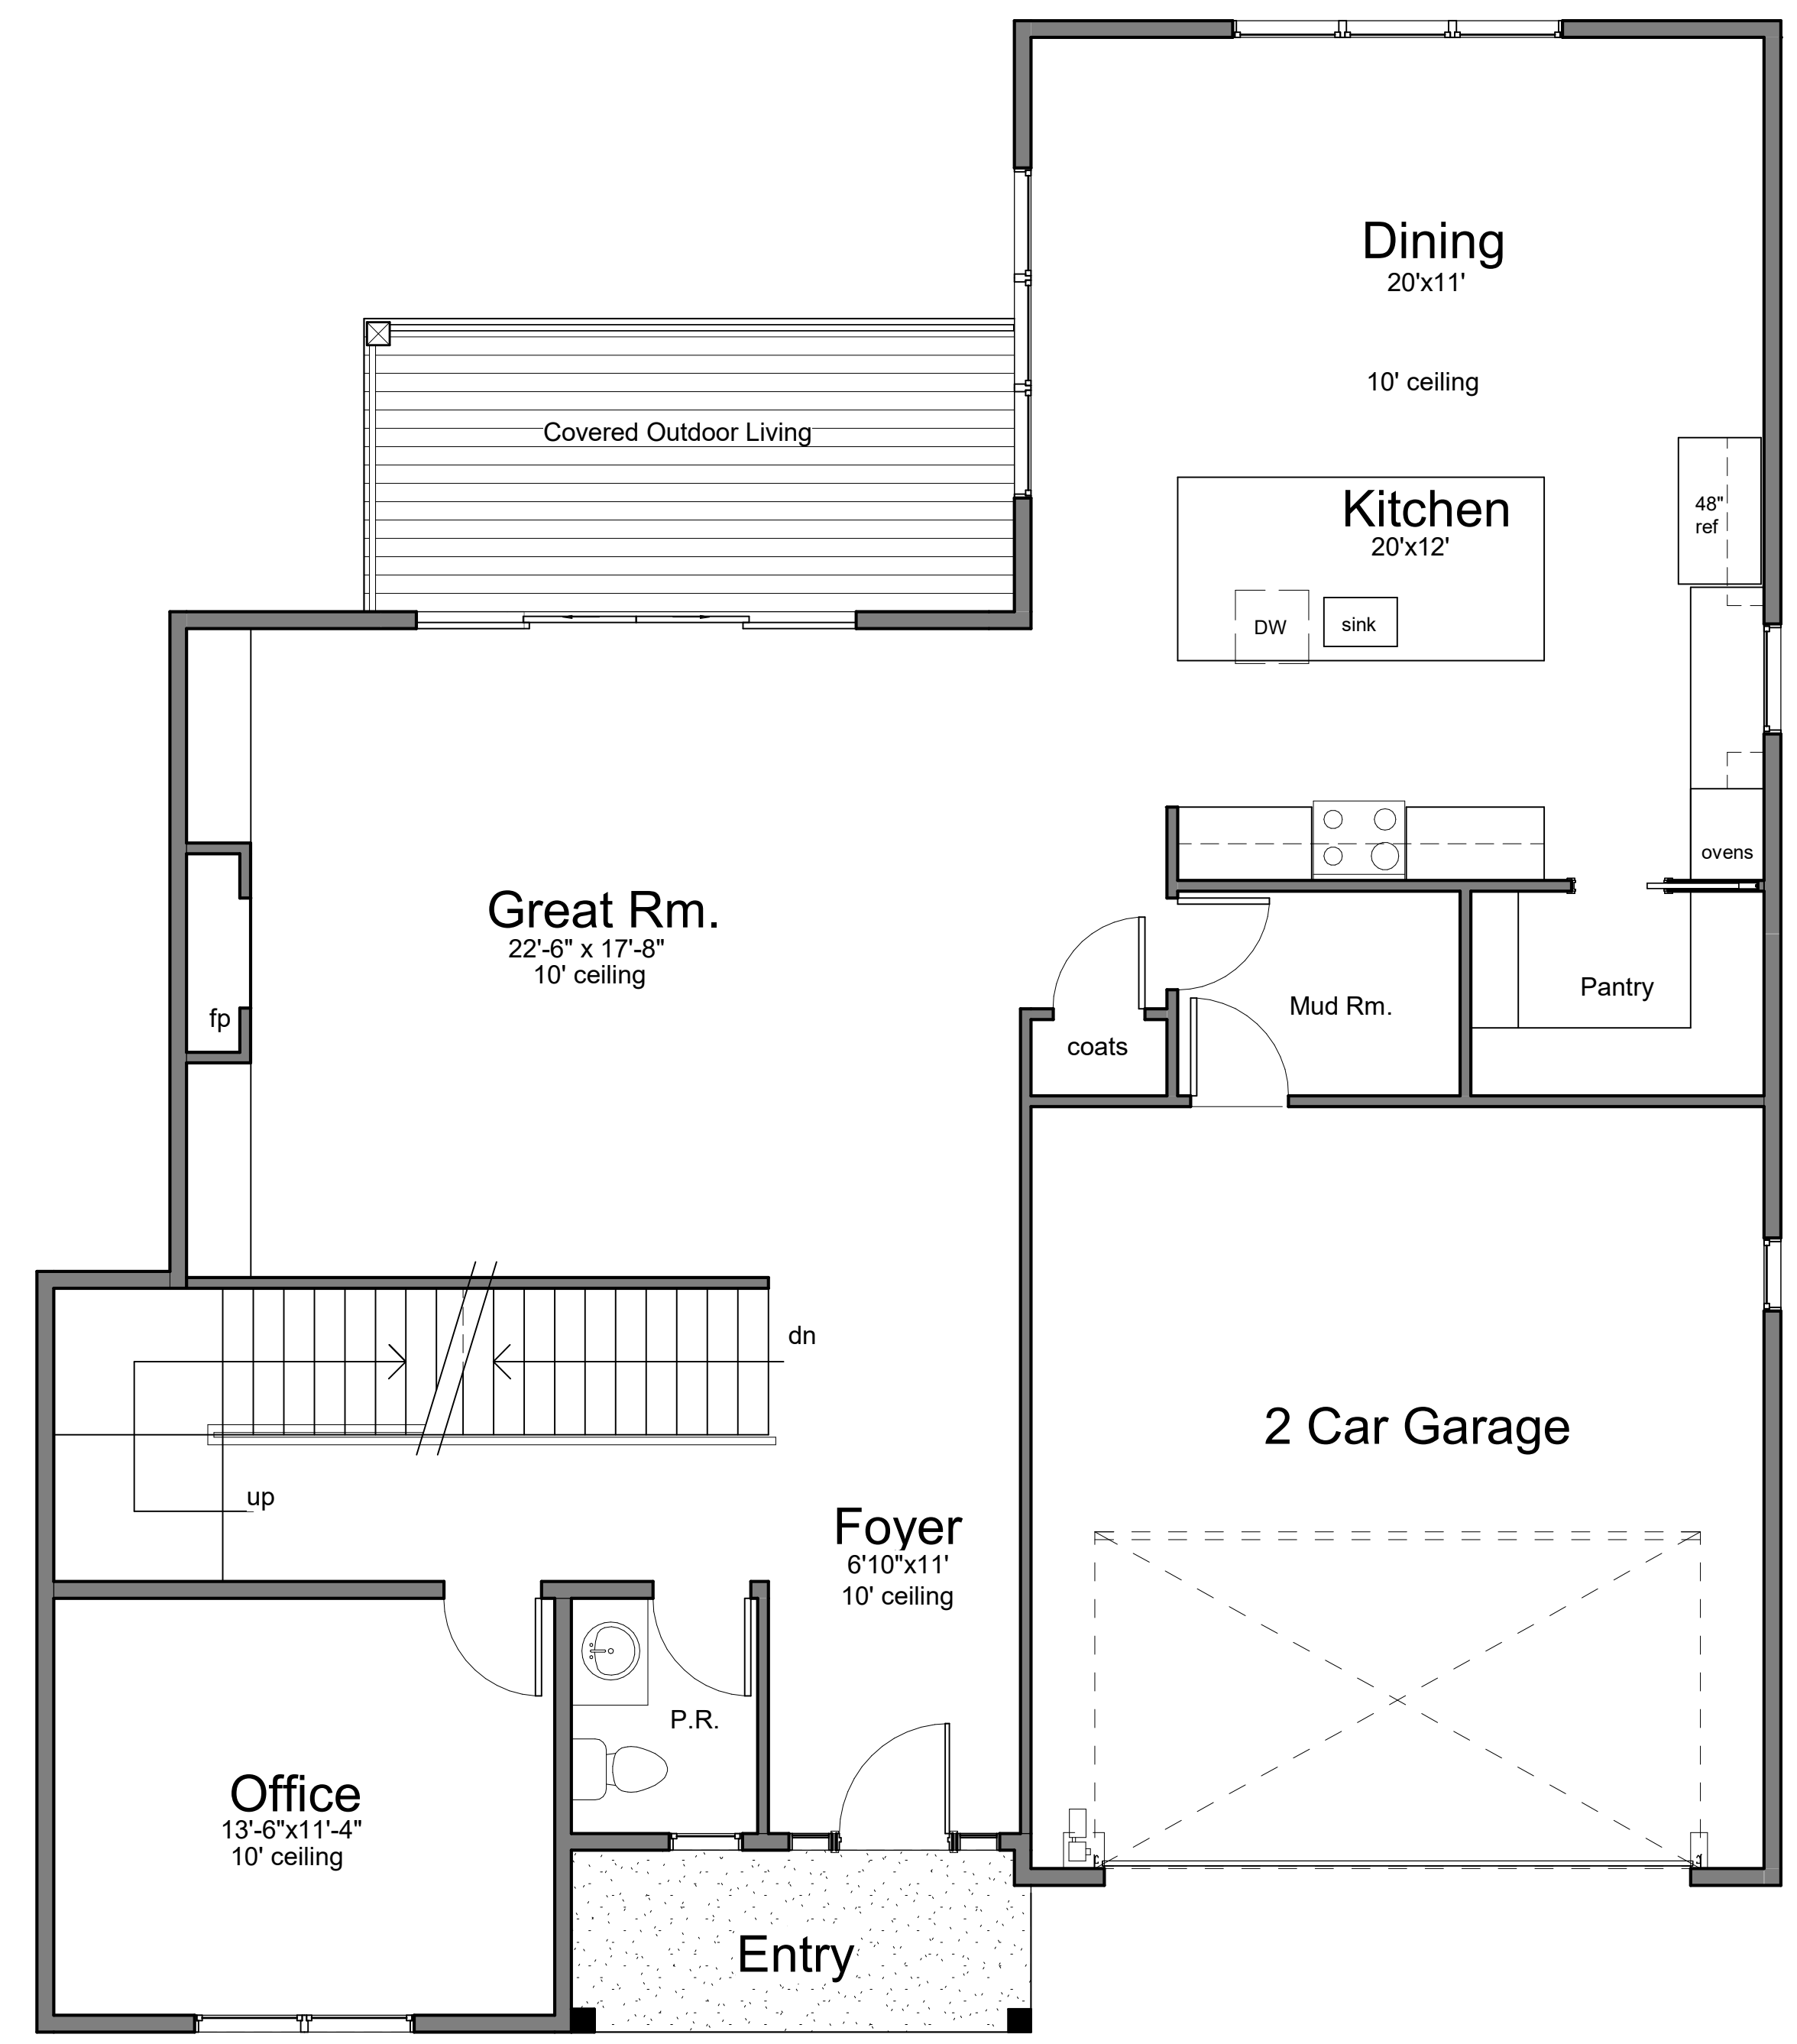

① 1ST FLR. Brochure  
 1/4" = 1'-0"

